

CAWRSI & ASSOCIATES, INC.
Landscape Architecture • Land Planning
519 E. Washington Street • Chagrin Falls, OH 44022
440 247 7003/fax 440 247 7113




SITE LAYOUT/GRADING PLAN
SOUTH RUSSELL PLAYGROUND
PLAYGROUND PLAN
1000 BELL ST.
SOUTH RUSSELL, OHIO 44022

Date	Notes
01-17-07	DRN1 R025
01-17-07	DRN1 R025
Job No: 1013077
File: South Russell Playground

SD-1
Sheet 1 of 4
Cawrsi & Associates, Inc.

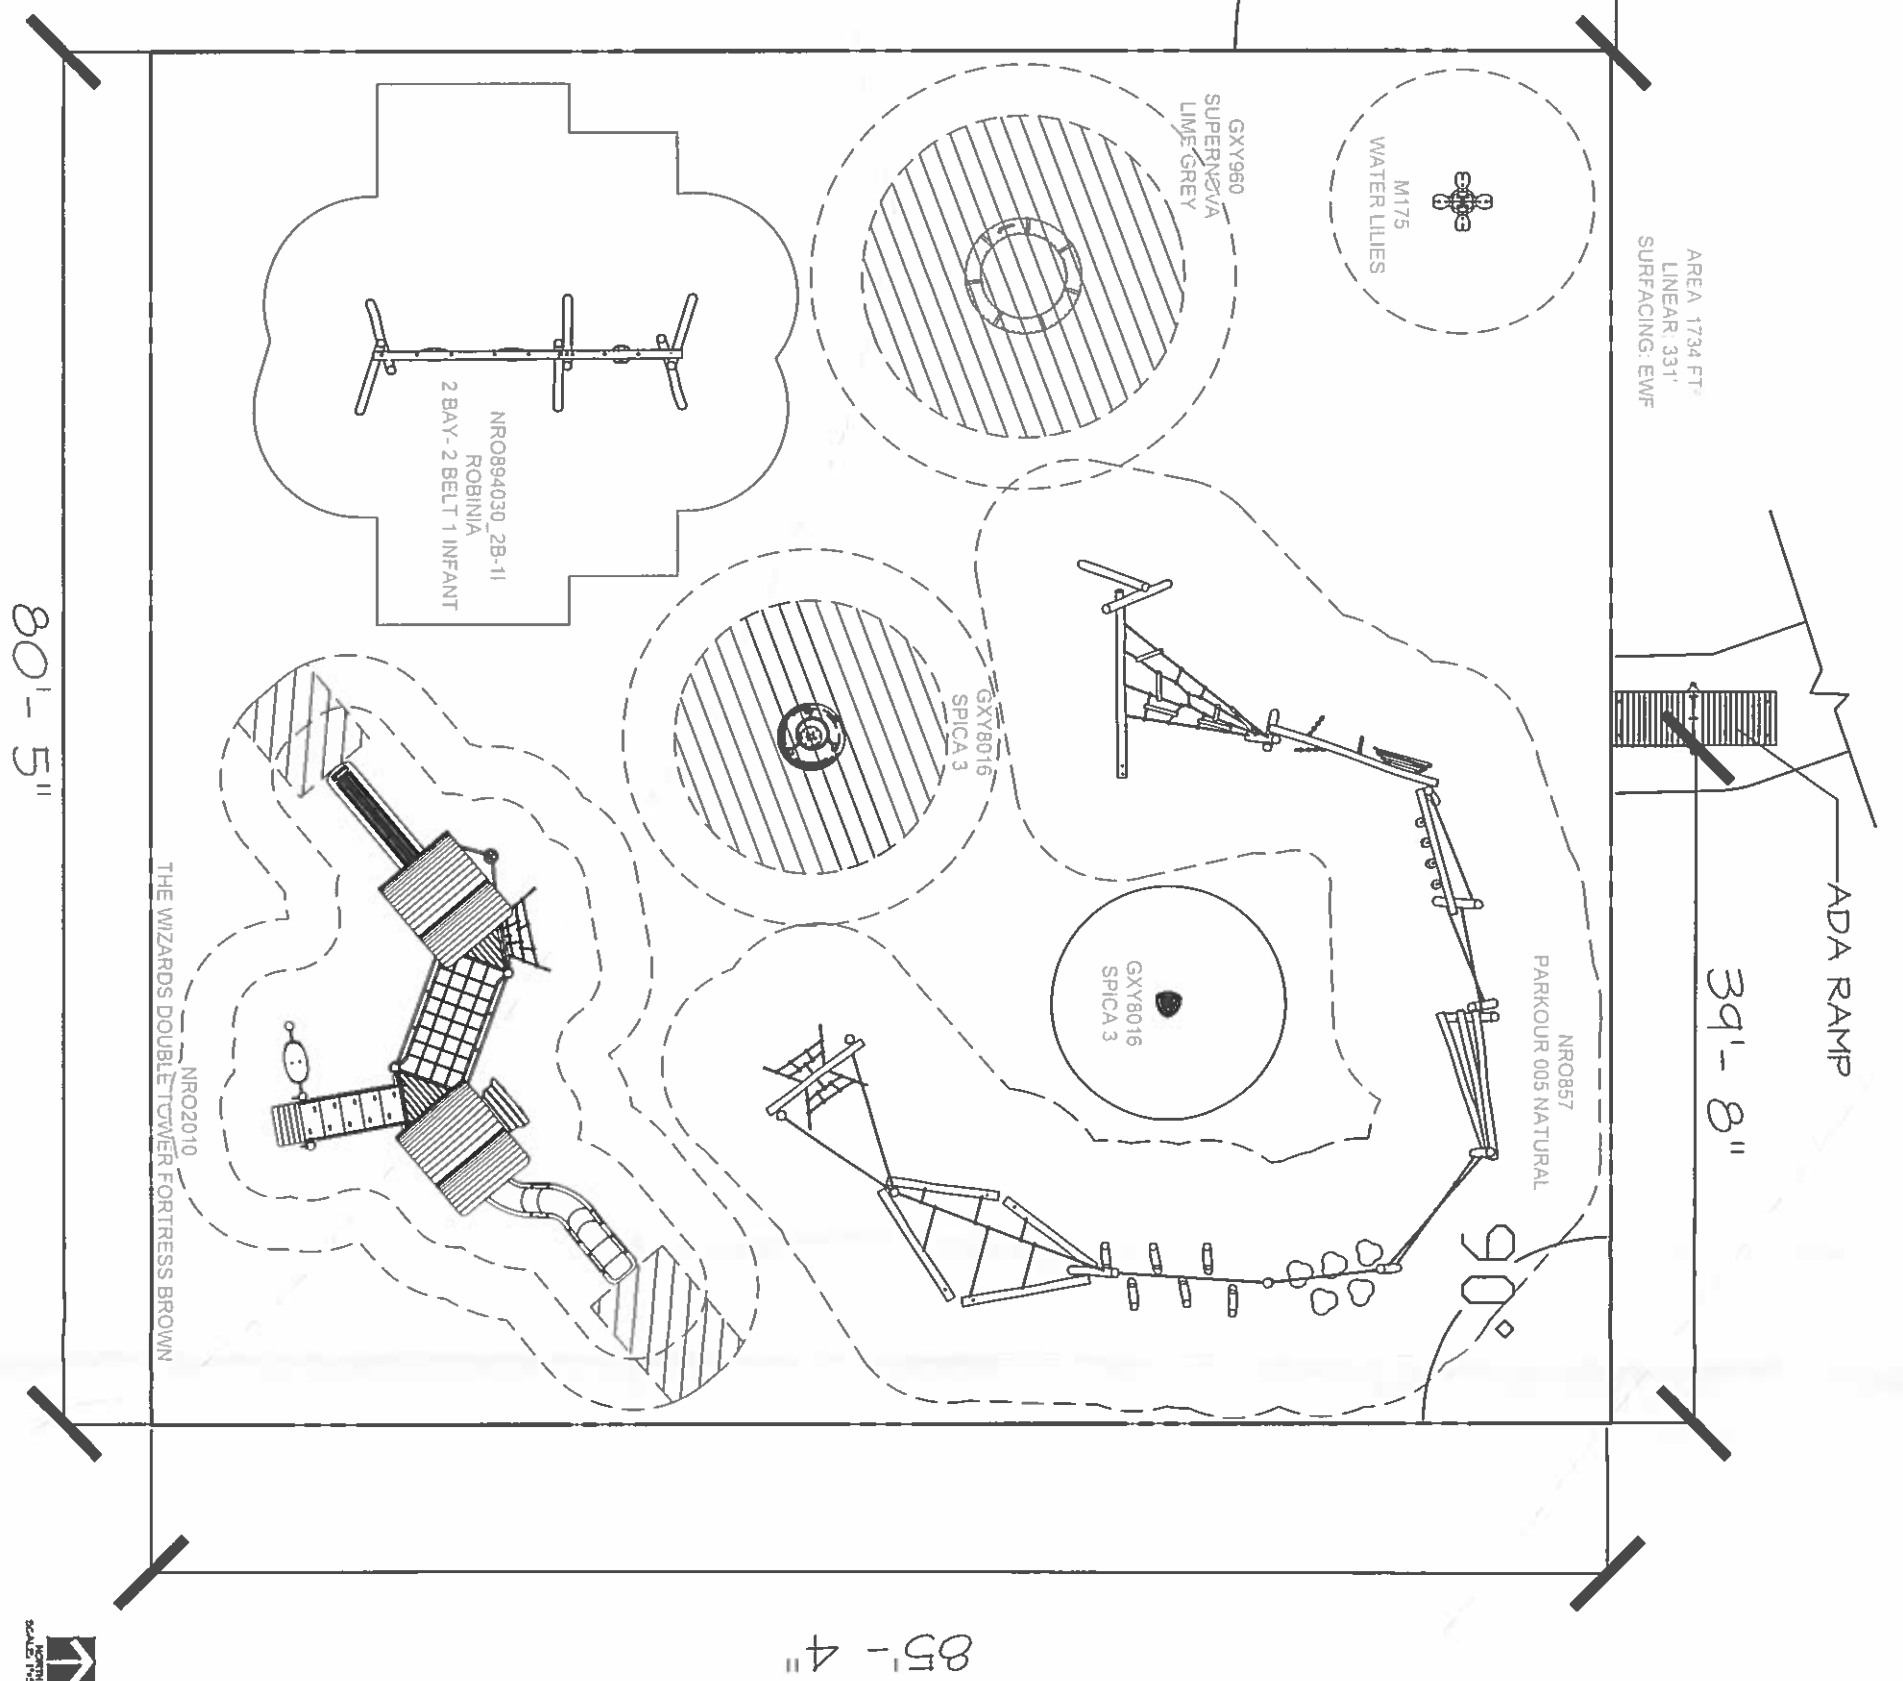

AREA: 1734 FT.
 LINEAR: 331'
 SURFACING: EWF

ADA RAMP

39'-8"

85'-4"

80'-5"

NOTE:
 KOMPAN INSTALLATION CONTRACTOR WILL LAY OUT PLAY STRUCTURE LOCATIONS PRIOR TO INSTALLATION OF EQUIPMENT. PROJECT LANDSCAPE ARCHITECT WILL APPROVE LAYOUT.
 ADA RAMP SHALL BE FIELD LOCATED IN THE CENTER OF THE FINELY CRUSHED COMPACTED LIMESTONE PATH

