

**PRELIMINARY**




ISSUED FOR:	REVIEW
ISSUE DATE:	7/16/22
SCALE:	1"=30'
DESIGNED BY:	RW
DRAWN BY:	RW
CHECKED BY:	EH


**MANOR BROOK MOUNDING**  
**CHILLICOTHE ROAD**  
**- SOUTH RUSSELL, OHIO -**

**MOUND LANDSCAPE PLAN**

PROJECT NO.	
<b>22003601</b>	
DISCIPLINE	
<b>LAND</b>	
SHEET NAME	
<b>L-01</b>	
SHEET	OF
<b>1</b>	<b>1</b>

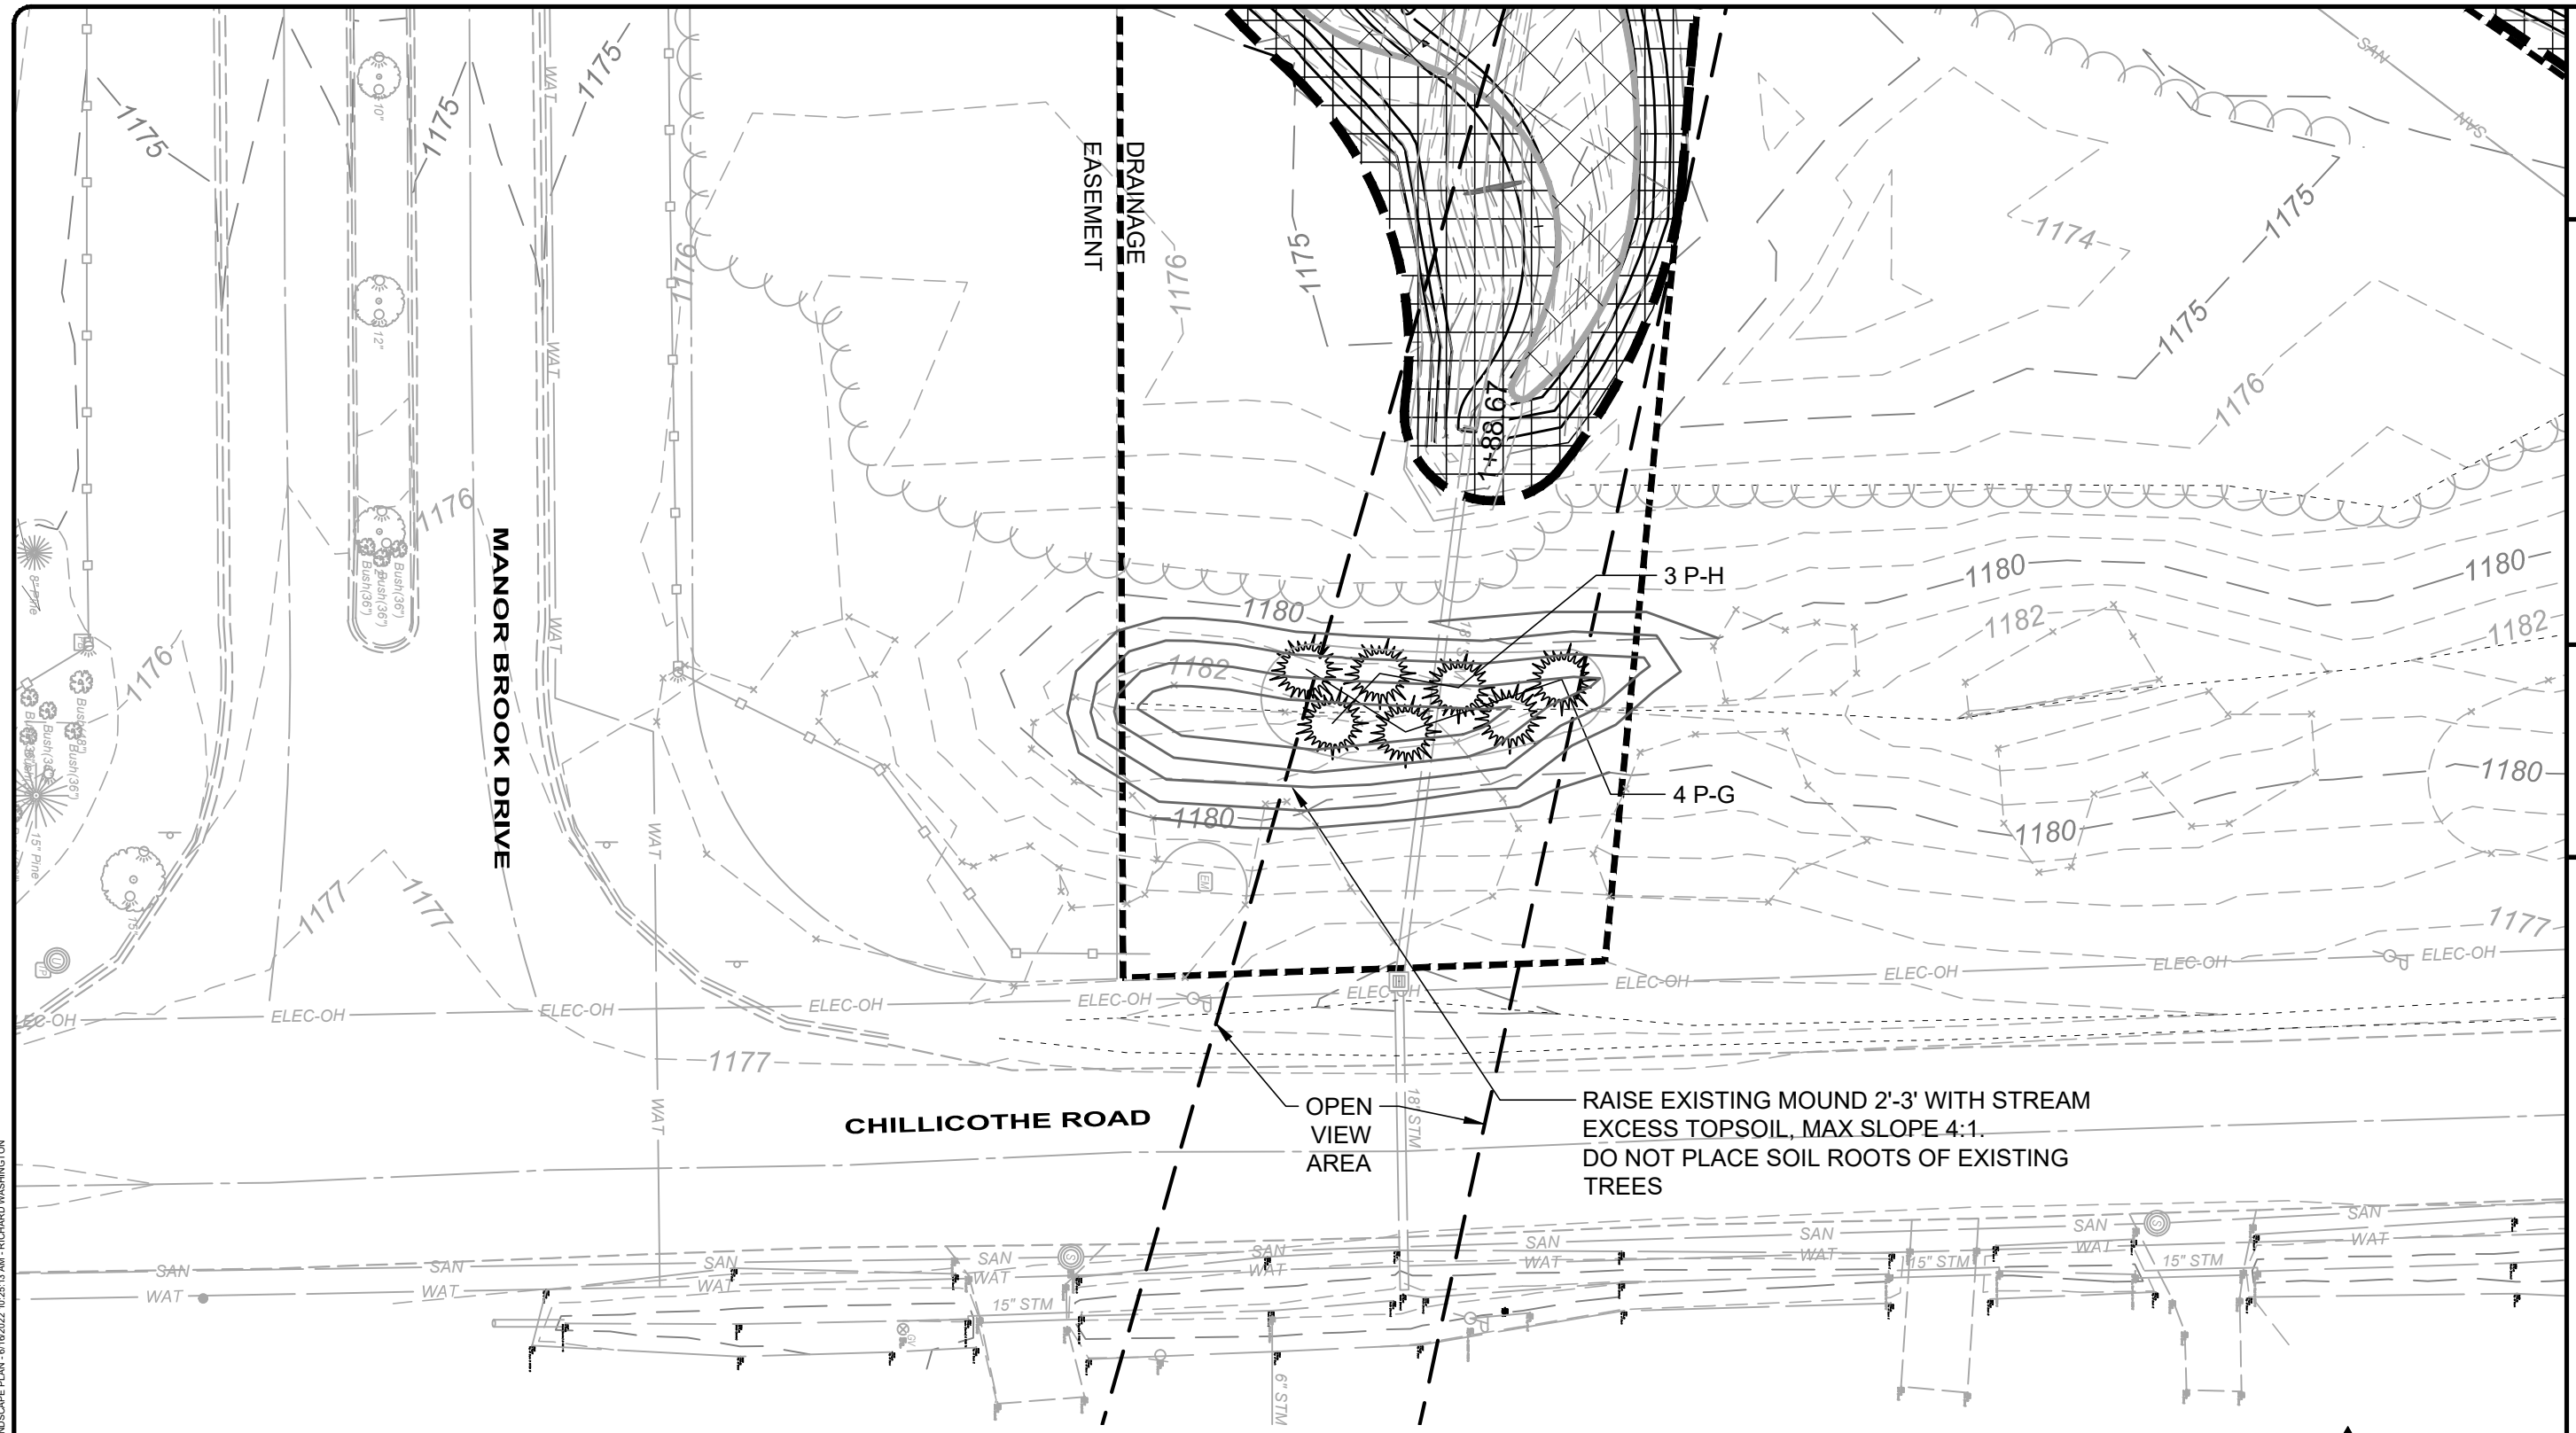

PLANT MATERIAL LIST					
QTY	KEY	BOTANICAL NAME	COMMON NAME	SIZE	NOTES
4	P-G	PICEA GLAUCA	WHITE SPRUCE	6'-8'	B&B
3	P-H	PINUS HELDREICHII	BOSNIAN PINE	6'-8'	B&B

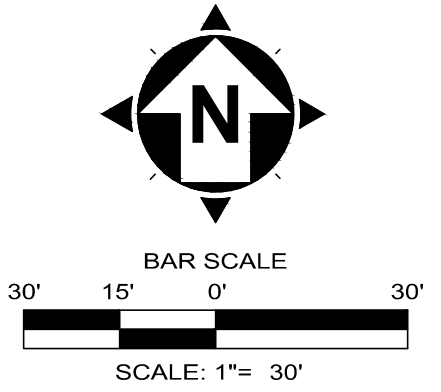

H:\2020\2003\1\DWGS\LANDSCAPE MOUNDING\LANDSCAPE PLAN - 6/16/2022 10:25:13 AM - RICHARD WASHINGTON