

Central Stormwater Retention Basin Overall




5249 Chillicothe – 2013 Aerial Overlay



5249 Chillicothe – 2017 Aerial Overlay showing 25' encroachment of lawn and garden



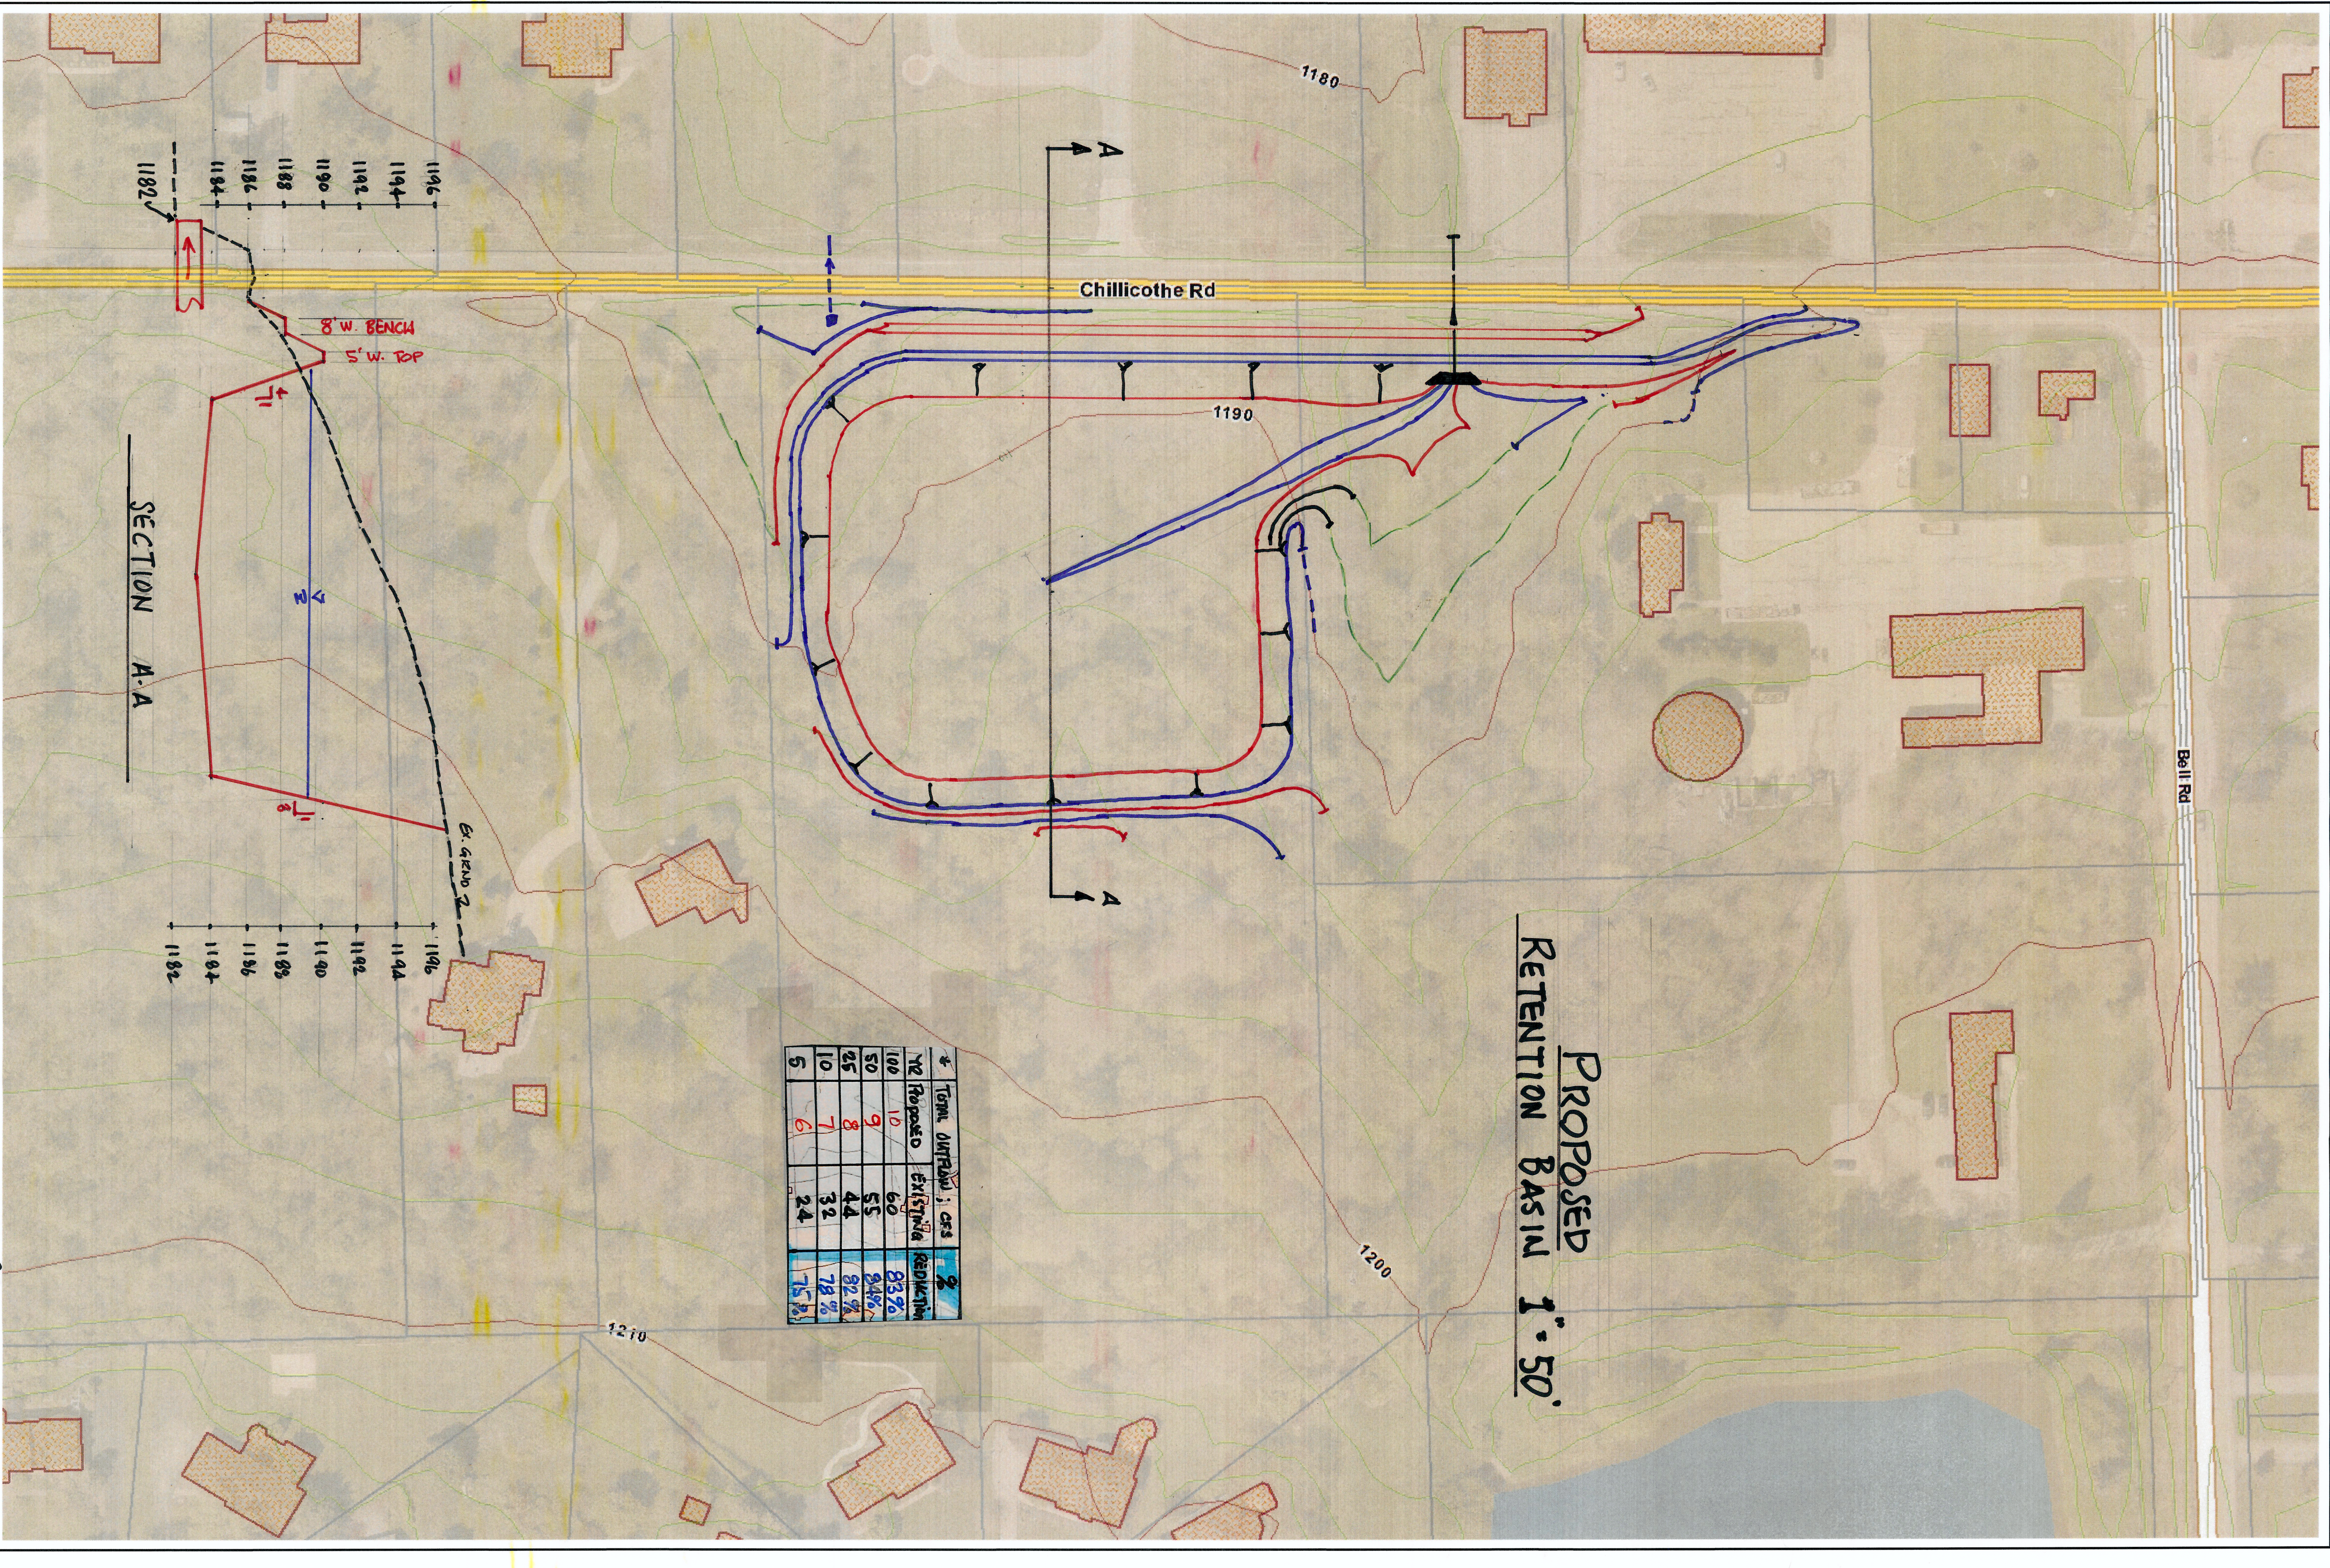

PROPOSED
RETENTION BASIN 1'-50'

#	Term	Outflow	cs	#
100	Revised	Existing	Reduction	
50	10	60	83.3%	
25	9	55	84.1%	
10	8	44	82.7%	
5	7	32	78.6%	
	6	24	75.0%	

