




ISSUED FOR:	100% REVIEW	NO	REVISION	DATE
ISSUE DATE:	9/8/25			
SCALE:	AS SHOWN			
DESIGNED BY:	RDS			
DRAWN BY:	RDS			
CHECKED BY:	RRW			

TRAIL MASTER PLAN
VILLAGE OF SOUTH RUSSELL, OHIO
- GEauga COUNTY -




PHASE 01 TRAIL




PROJECT NO.	
33777	
DISCIPLINE	
LAND	
SHEET NAME	
PH01A 30	
SHEET	OF
4	7

LEGEND	
	FUTURE LOCAL PATHS
	FIRST PHASE PATH
	REGIONAL CONNECTION
	CROSSWALKS

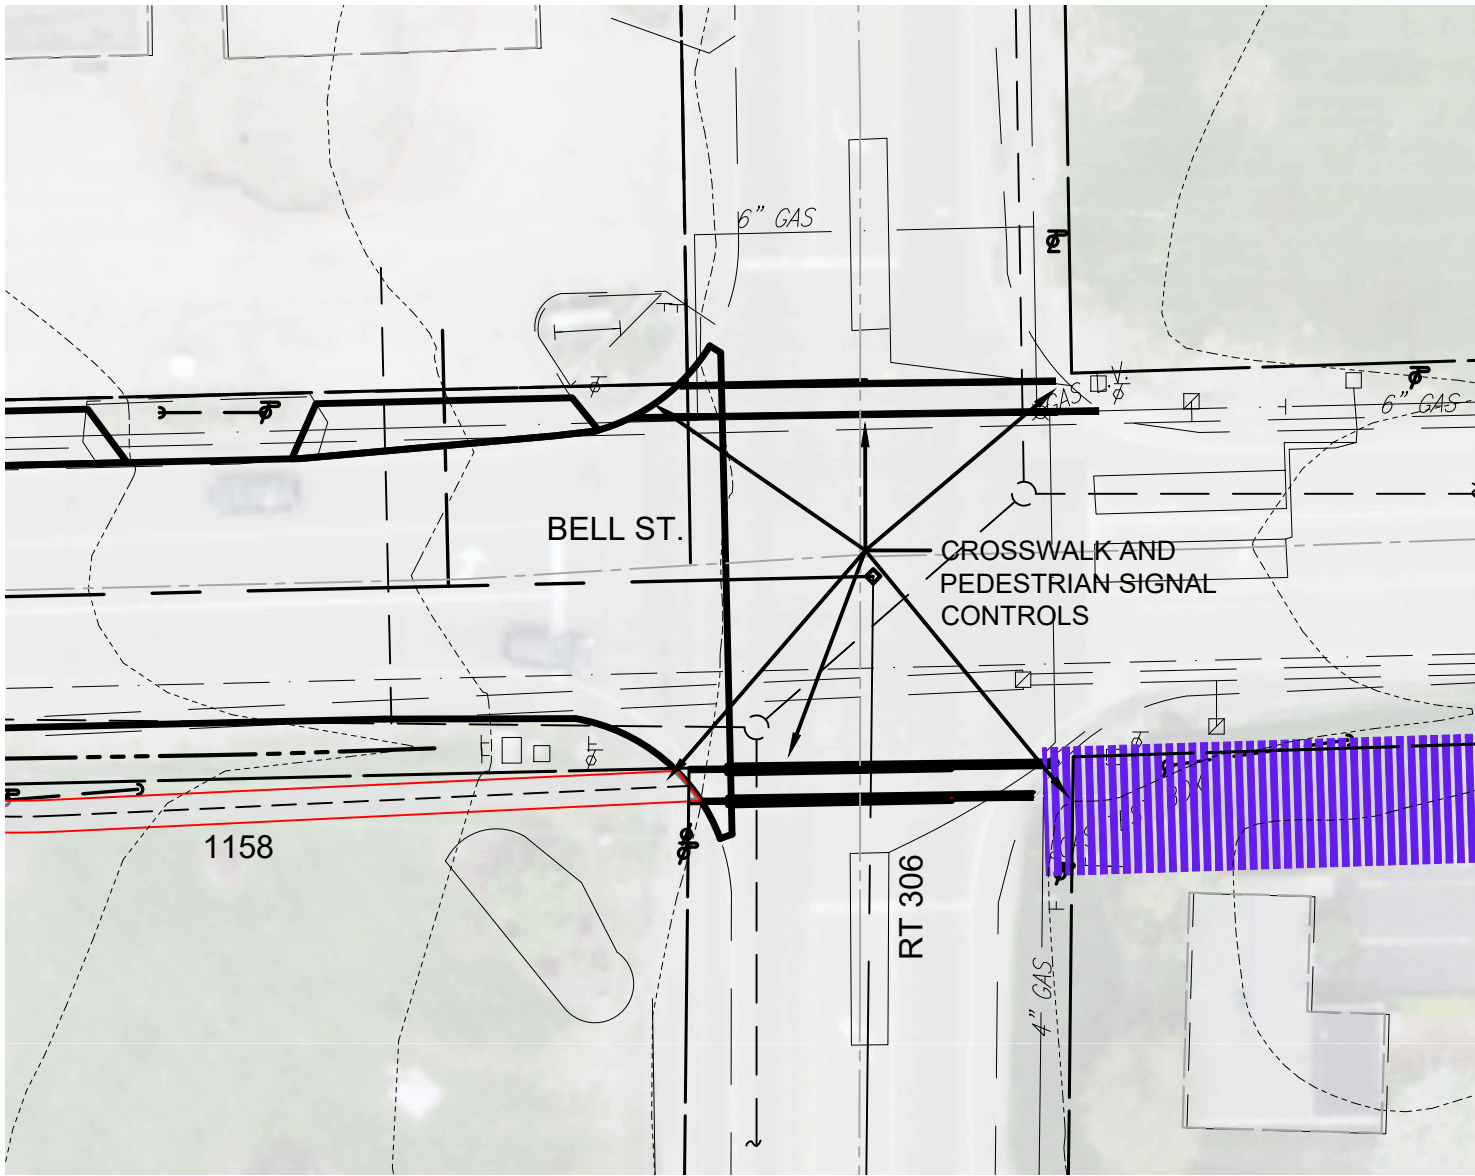

RT 306 AND BELL RD

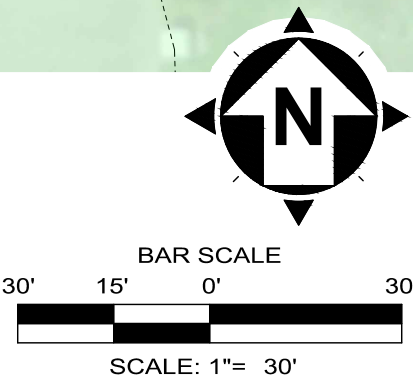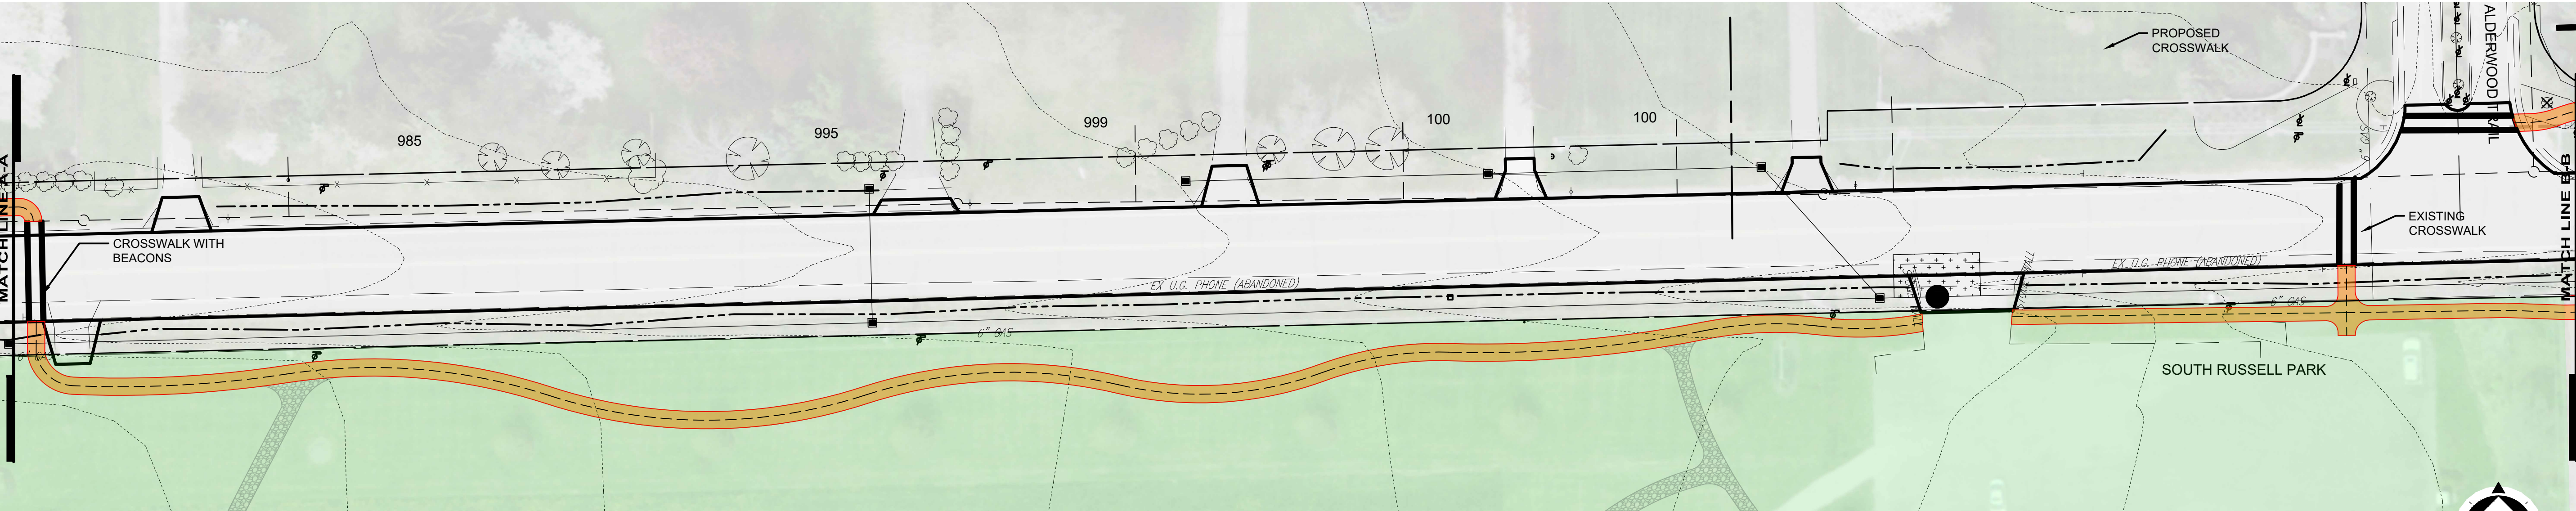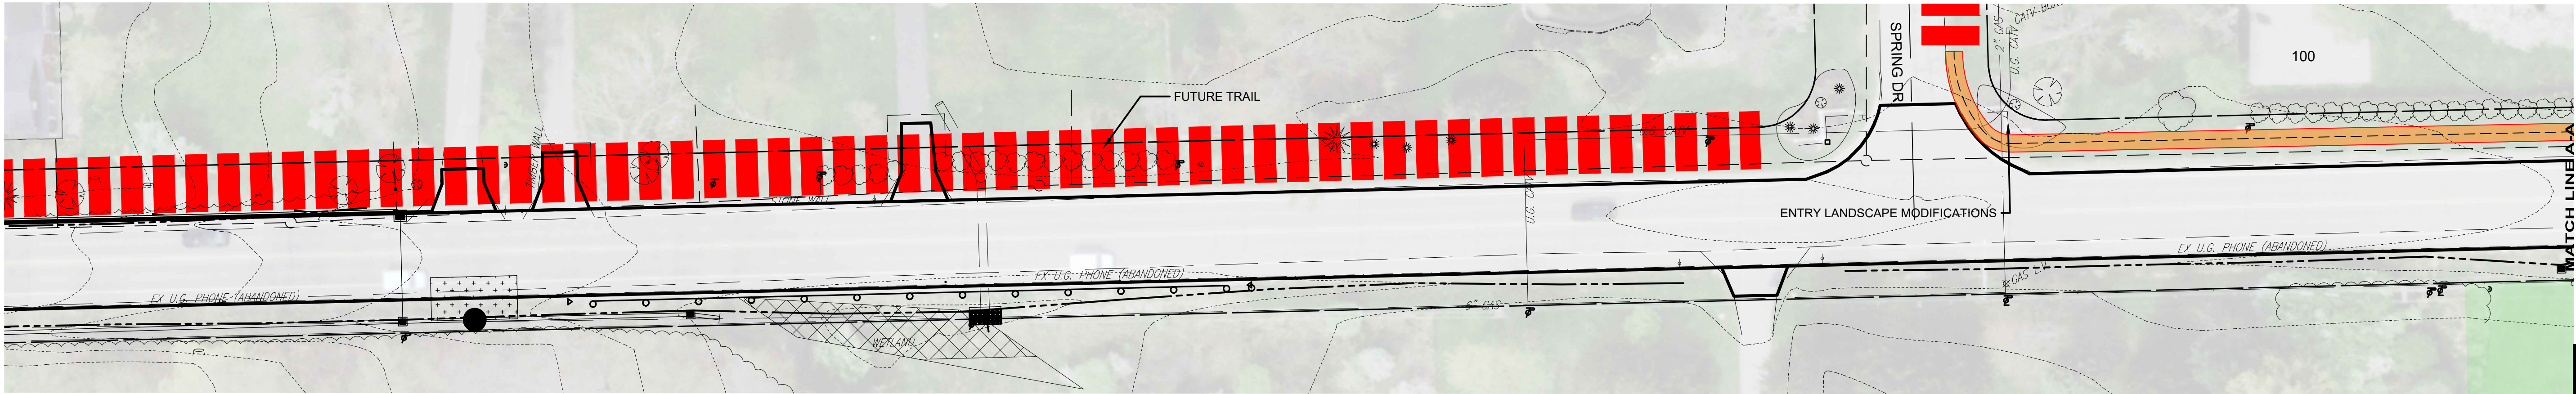

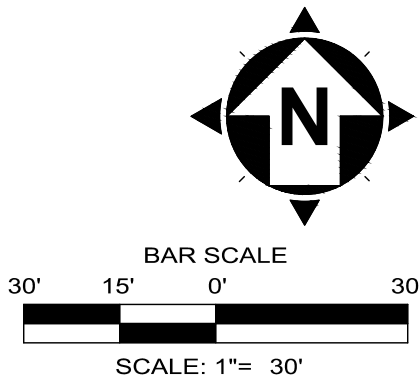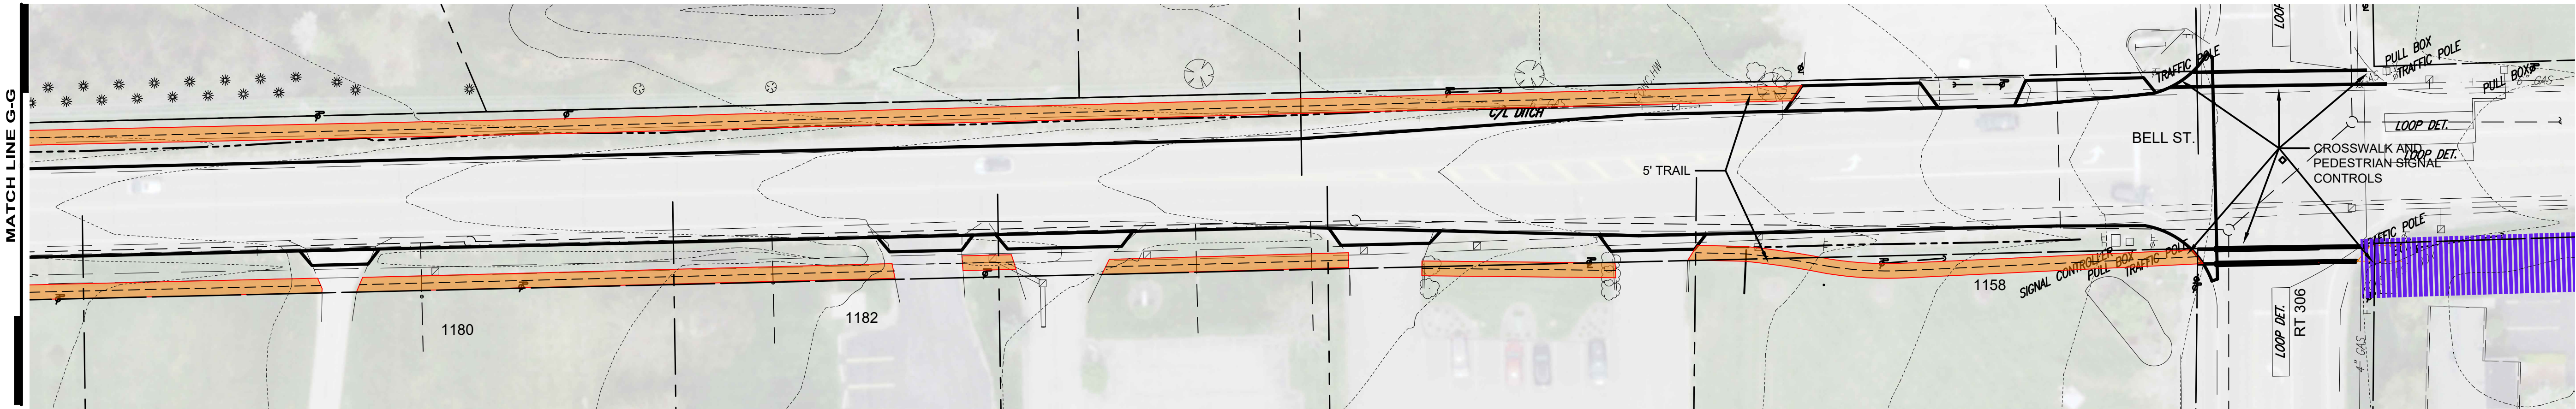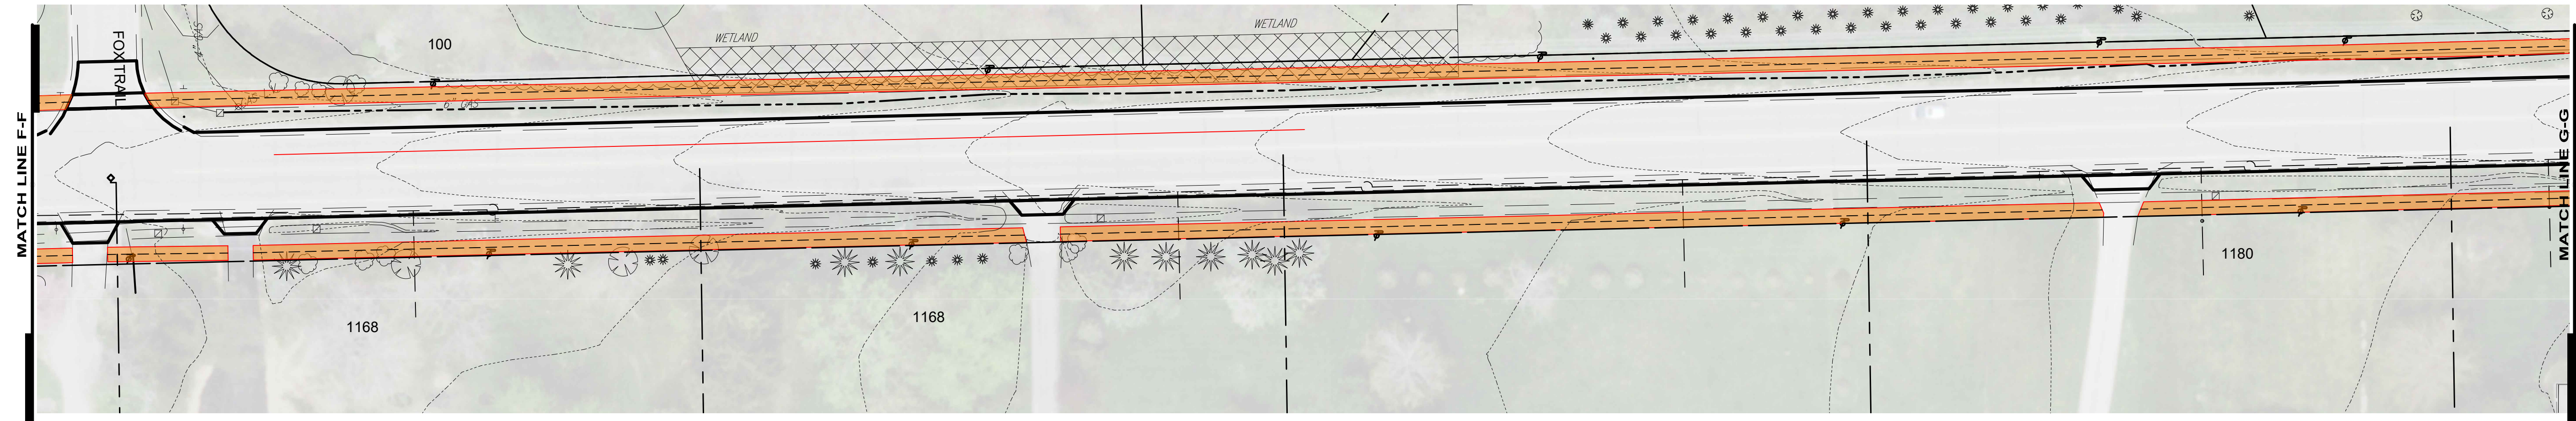

PRELIMINARY






ISSUED FOR:	100% REVIEW	NO	REVISION	DATE
ISSUE DATE:	9/8/25			
SCALE:	AS SHOWN			
DESIGNED BY:	RDS			
DRAWN BY:	RDS			
CHECKED BY:	RRW			

TRAIL MASTER PLAN
VILLAGE OF SOUTH RUSSELL, OHIO
- GEauga COUNTY -

PHASE 01 TRAIL

PROJECT NO. 33777	
DISCIPLINE LAND	
SHEET NAME PH01C 30	
SHEET 6	OF 7

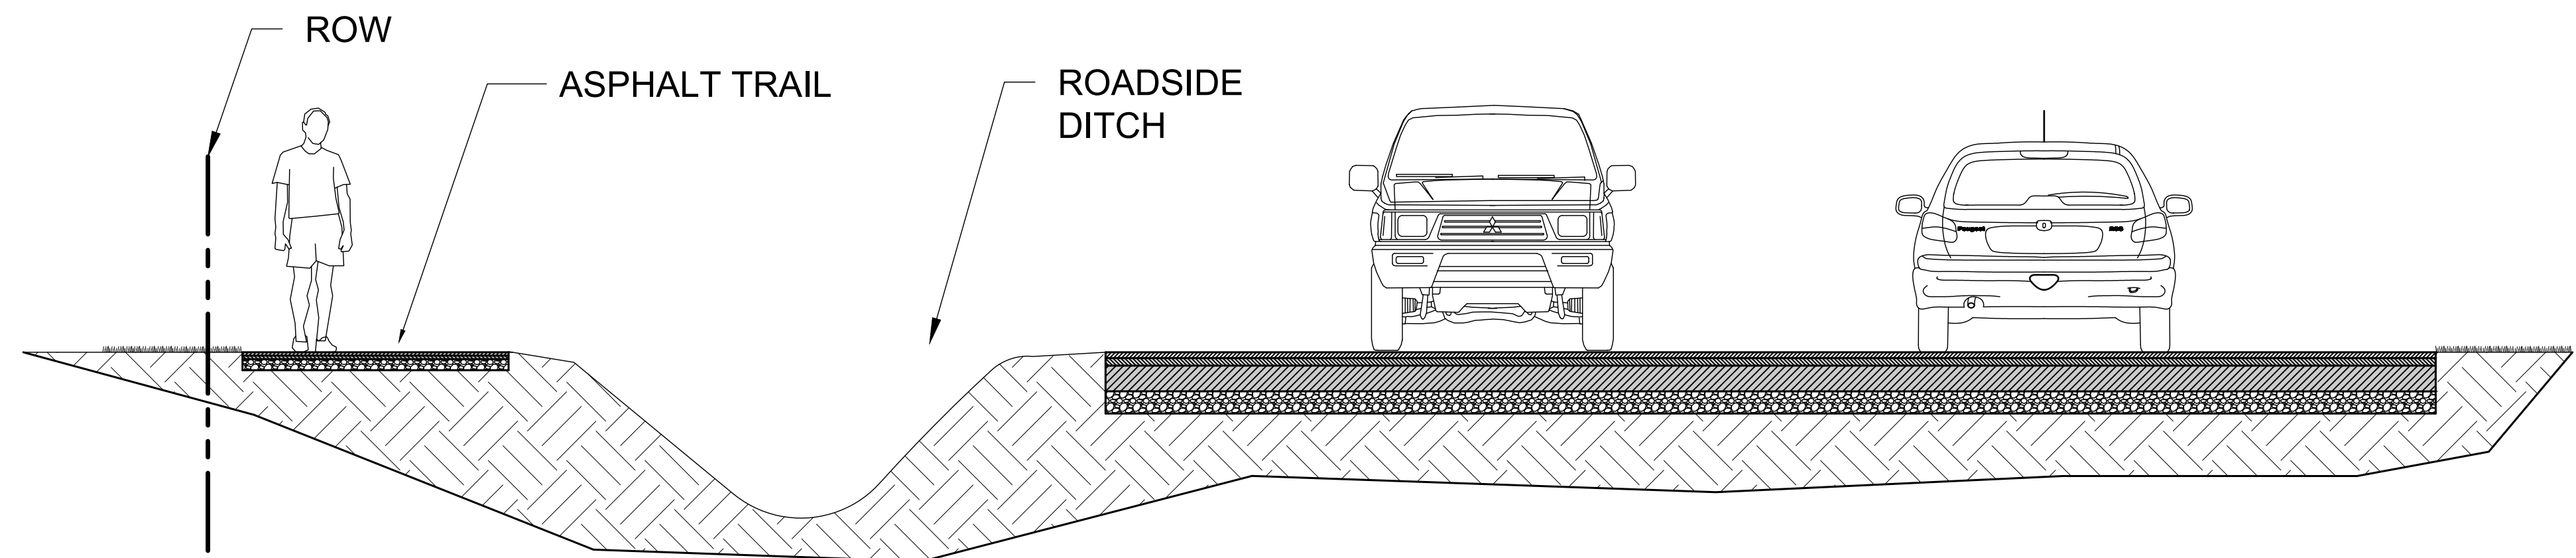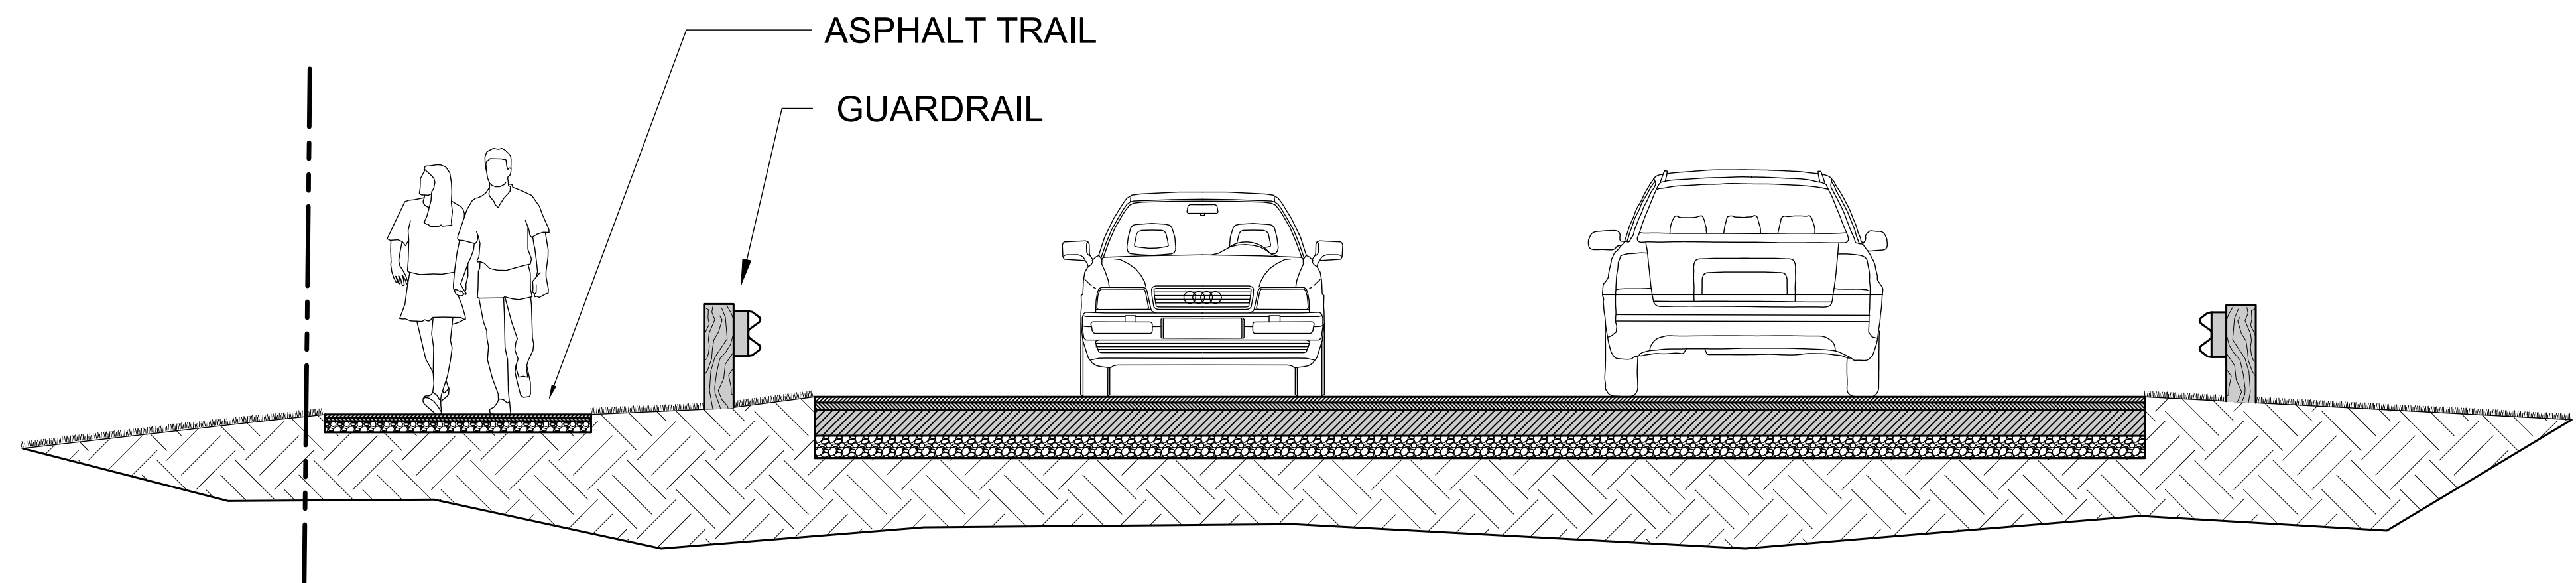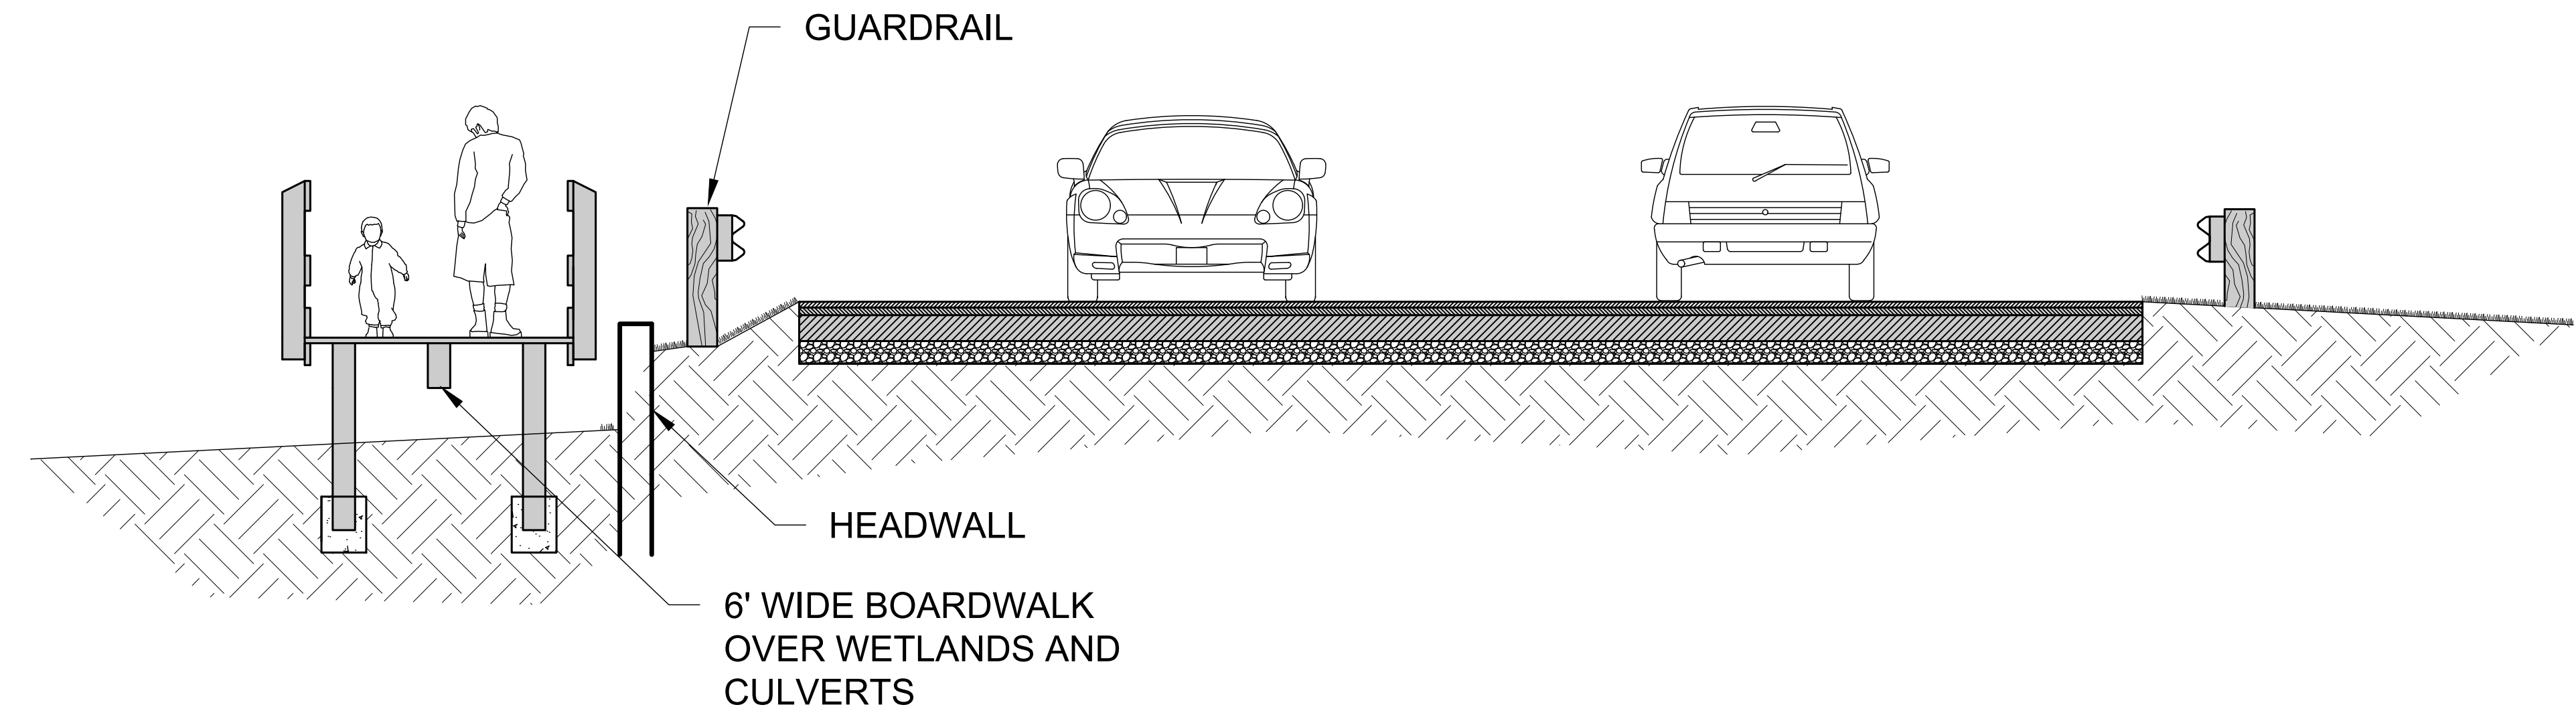

PRELIMINARY

verdantas

ISSUED FOR:	100% REVIEW	NO	REVISION	DATE
ISSUE DATE:	9/8/25			
SCALE:	AS SHOWN			
DESIGNED BY:	RDS			
DRAWN BY:	RDS			
CHECKED BY:	RRW			

TRAIL MASTER PLAN
VILLAGE OF SOUTH RUSSELL, OHIO
- GEauga COUNTY -

SECTIONS

PROJECT NO.	33777
DISCIPLINE	LAND
SHEET NAME	S1
SHEET	7
OF	7